




TERRACINA GRAND

Senior Living

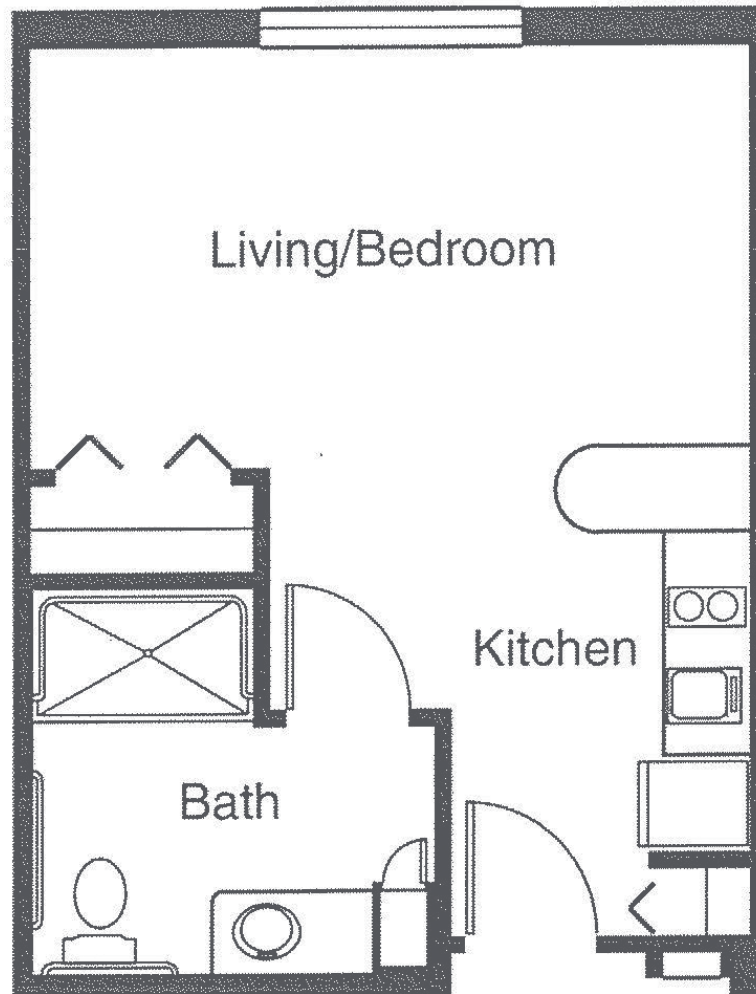

The Pisa Studio

Floor plans are for general reference only and are not to scale.


ALF License #: AL10071

6825 Davis Boulevard | Naples, Florida 34104 | 239.455.1459 | terracinaseniorliving.com



TERRACINA GRAND

Senior Living

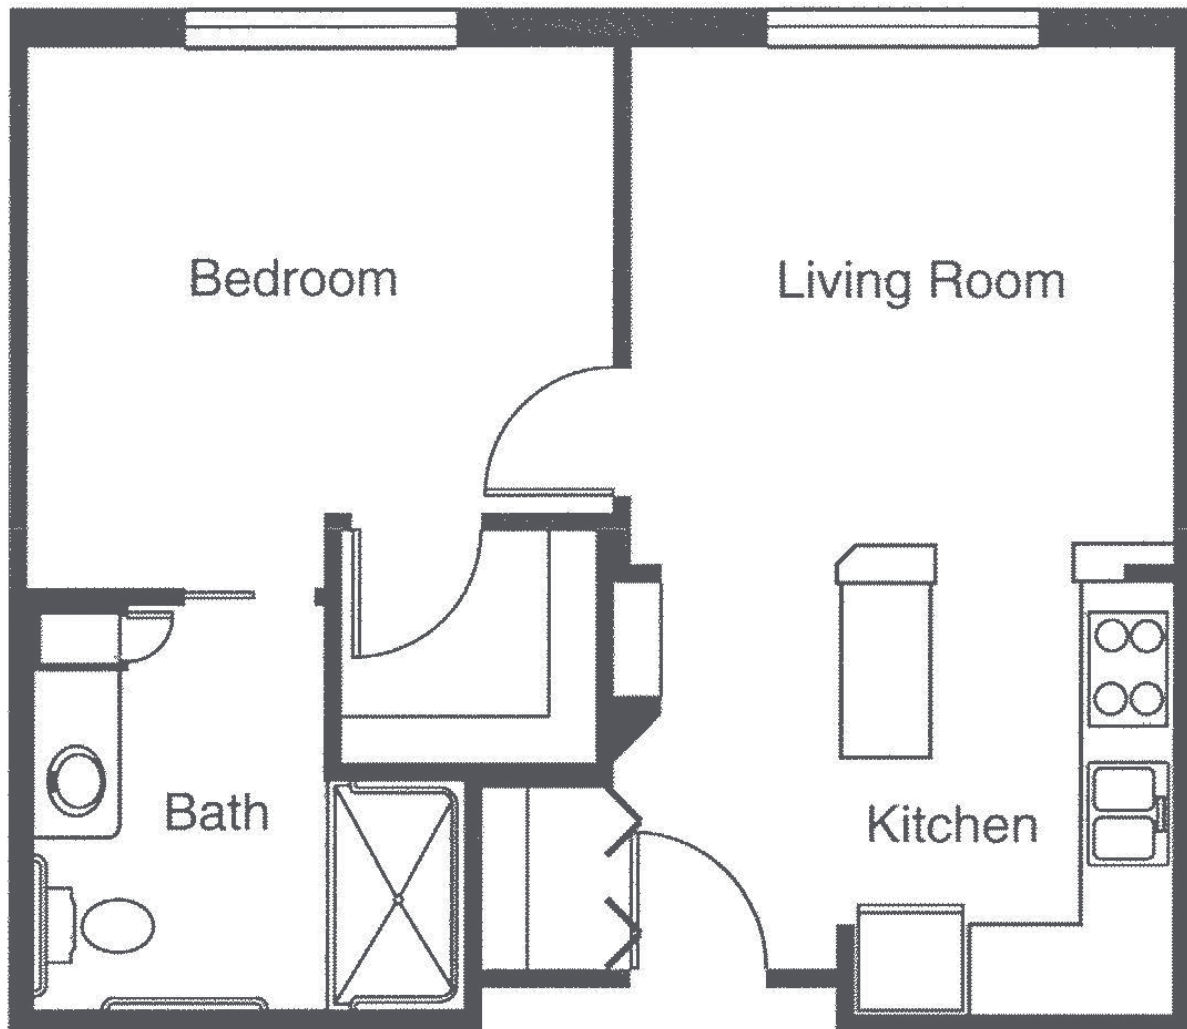

The Marsala One Bedroom

Floor plans are for general reference only and are not to scale.


ALF License #: AL10071

6825 Davis Boulevard | Naples, Florida 34104 | 239.455.1459 | terracinaseniorliving.com



TERRACINA GRAND

Senior Living

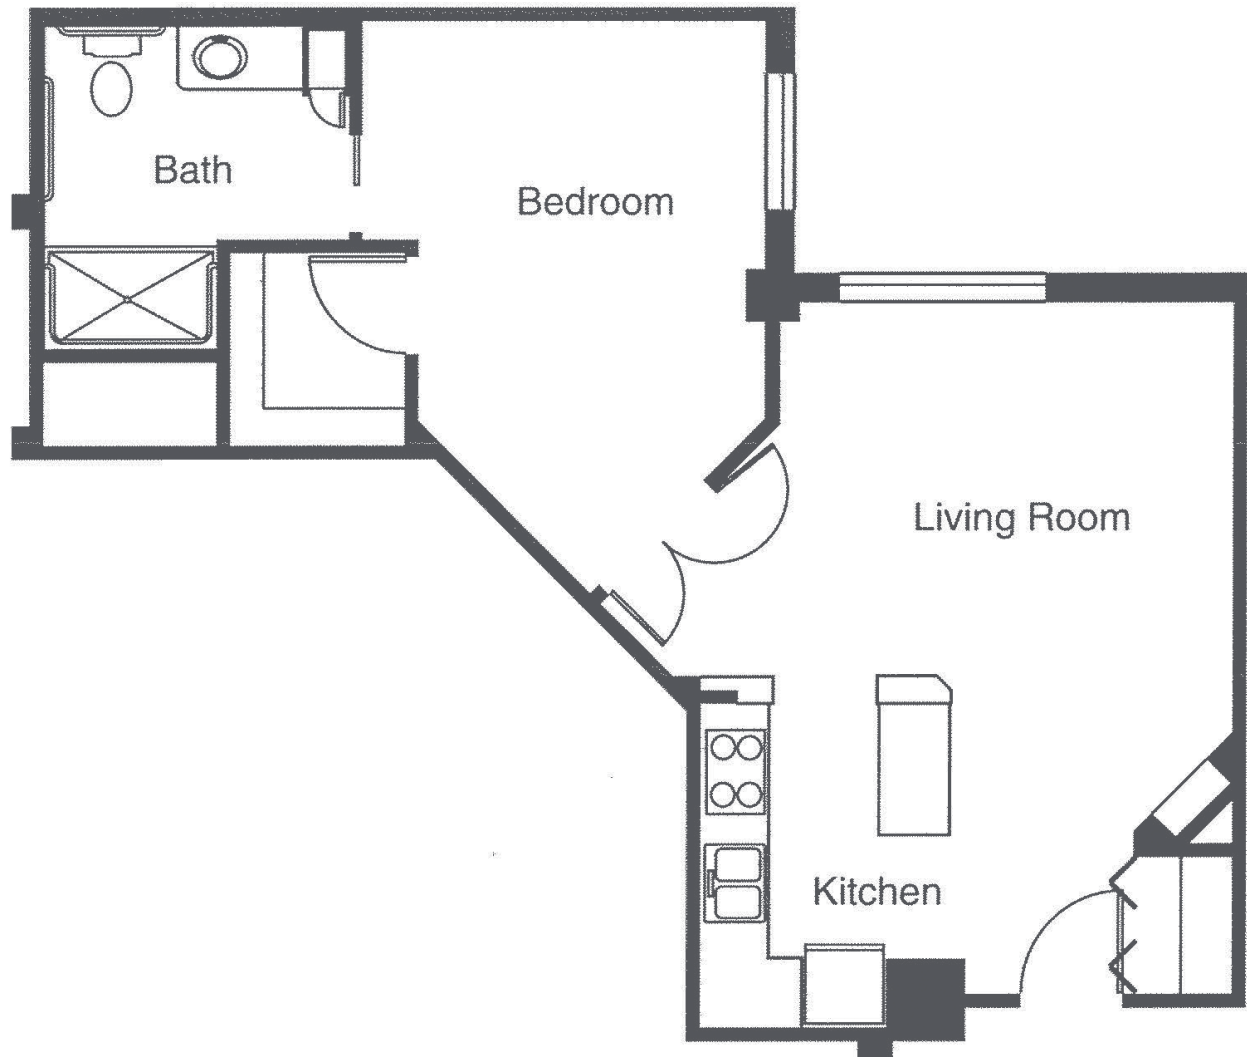

The Messina One Bedroom

Floor plans are for general reference only and are not to scale.


ALF License #: AL10071

6825 Davis Boulevard | Naples, Florida 34104 | 239.455.1459 | terracinaseniorliving.com



TERRACINA GRAND

Senior Living

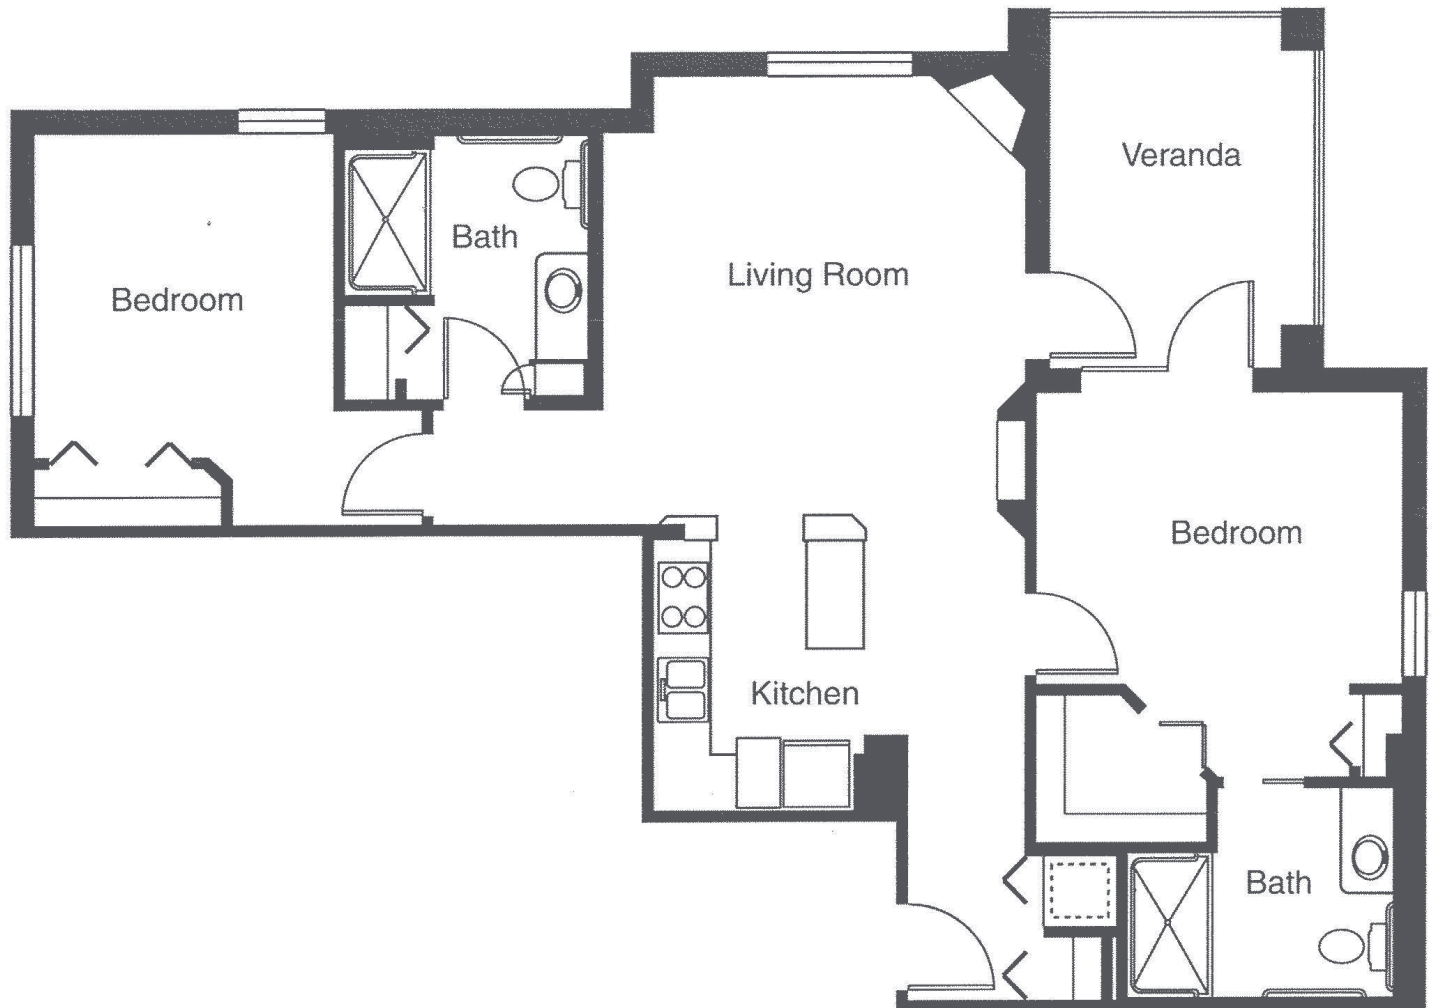

The Verona

Two Bedroom/Two Bath

Floor plans are for general reference only and are not to scale.


ALF License #: AL10071

6825 Davis Boulevard | Naples, Florida 34104 | 239.455.1459 | terracinaseniorliving.com



TERRACINA GRAND

Senior Living

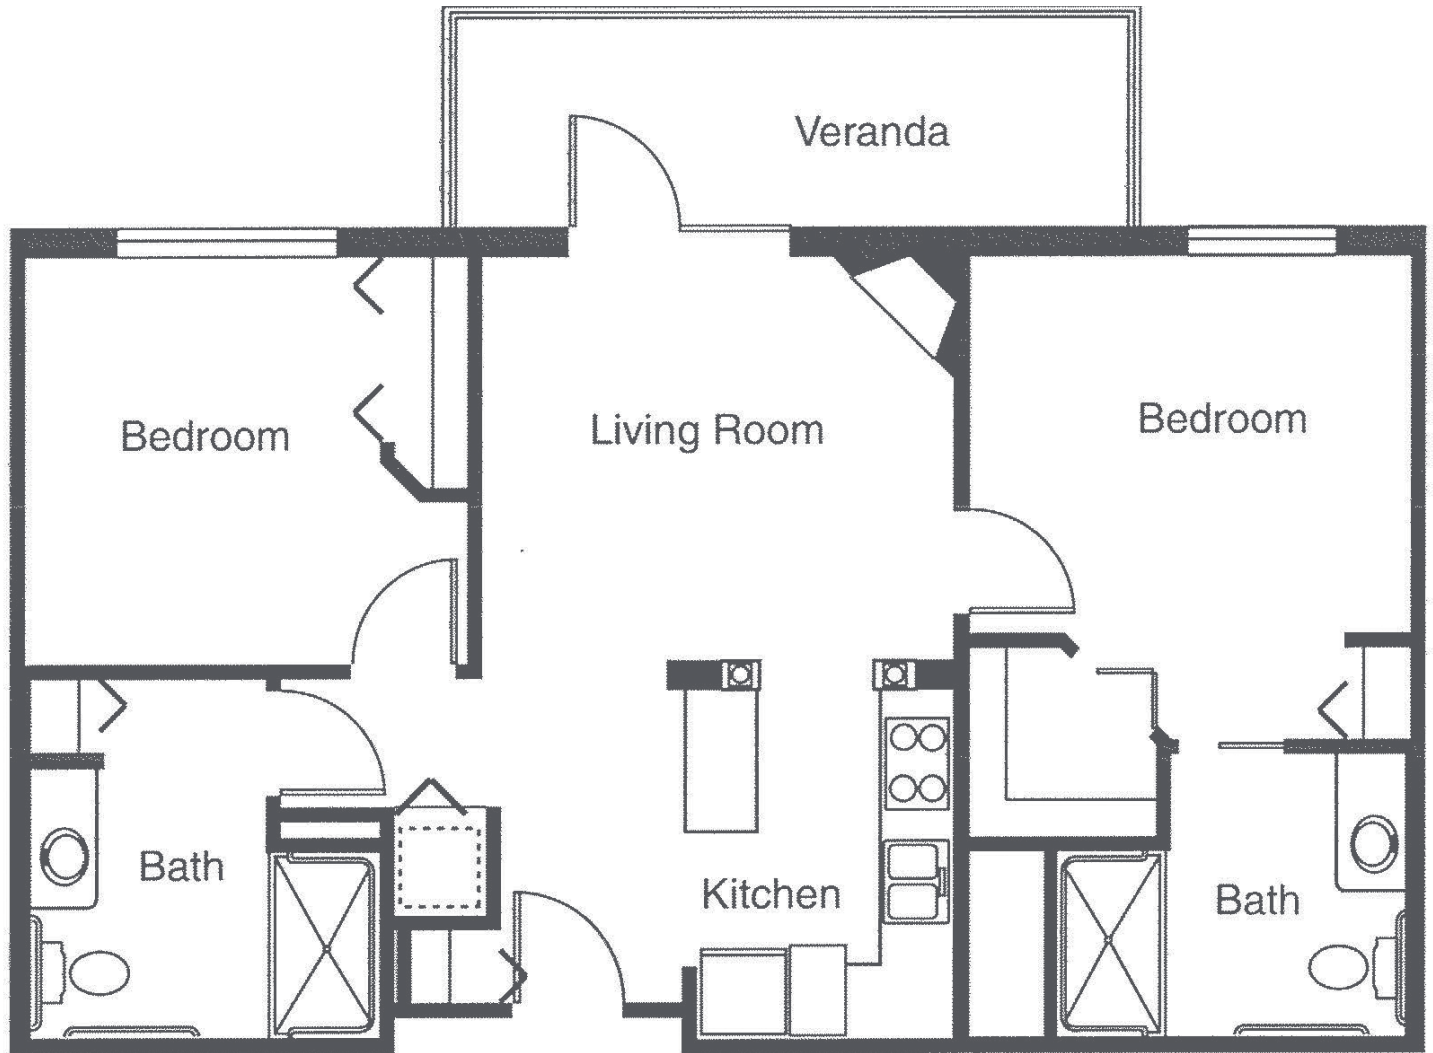

The Venice

Two Bedroom/Two Bath

Floor plans are for general reference only and are not to scale.

ALF License #: AL10071

6825 Davis Boulevard | Naples, Florida 34104 | 239.455.1459 | terracinaseniorliving.com